


# RELEVUL LOCUINTA – Mansarda

## scara 1 : 100

Nr. Cadastral al terenului	Suprafata teren	Adresa imobilului:	
Cartea Funciara colectiva nr. :	UAT	Str. Bogdan Voda nr.10 sector 1	
Cod unitate individuala (U)	CF individuala	Sector 1	

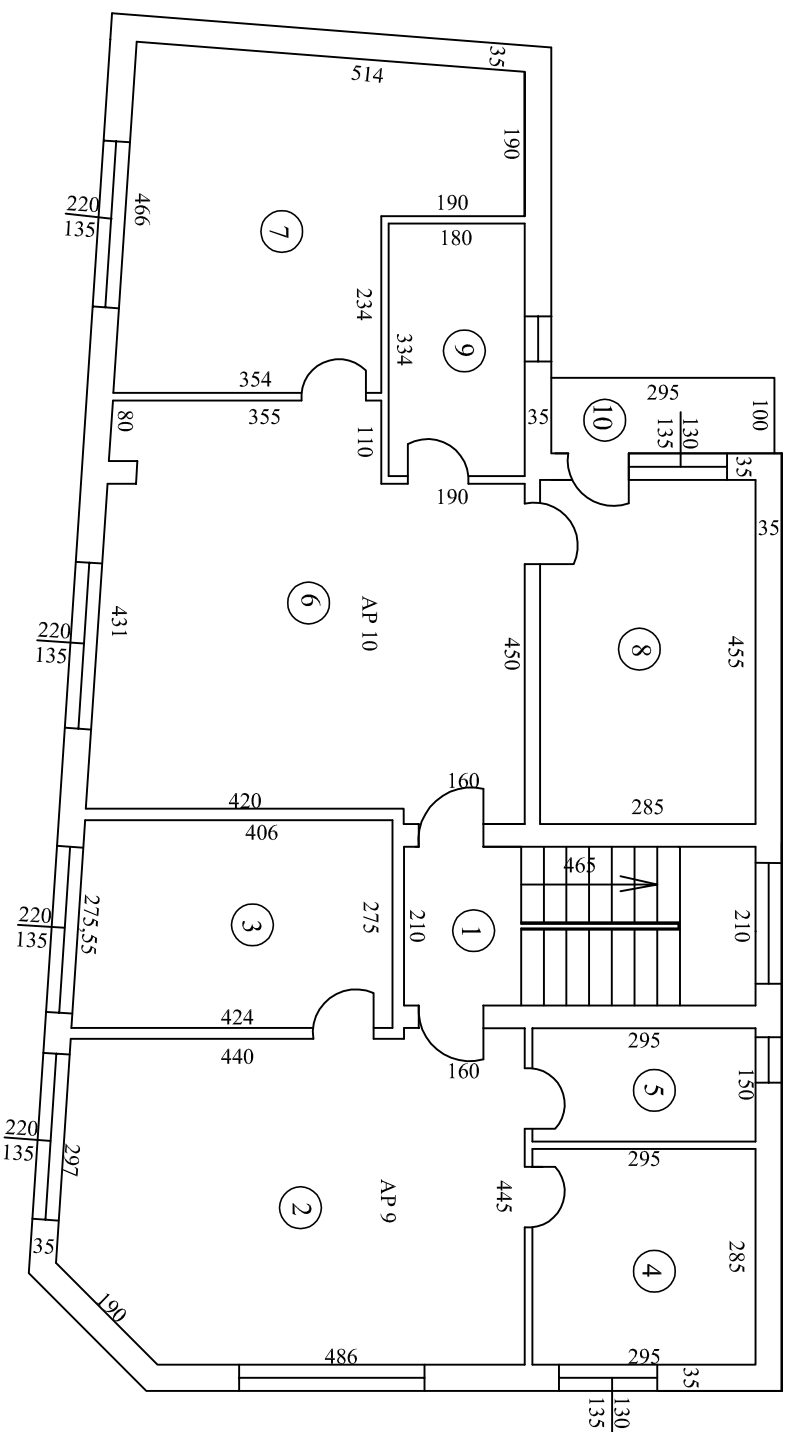

Nr. crt	Destinația	Suprafata utila	Sc
1	Casa scarii	9,77	Sc = 10,67
2	Camera	25,74	Ap.9
3	Camera	11,42	Sutia = 50,00
4	Bucatarie	8,41	Sc = 60,69
5	Baie	4,43	
6	Camera	28,50	Ap. 10
7	Camera	19,10	Sutia = 66,58
8	Bucatarie	12,97	Sc = 80,70
9	Baie	6,01	
<b>Suprafata utila =</b>		<b>126,35</b>	<b>Sc = 152,06</b>
10	Balcon ap.10	2,95	Sc = 2,95
<b>Suprafata totala</b>		<b>129,30</b>	<b>Sc = 155,01</b>
<b>Executant</b>		<b>Data</b>	
Ungureanu Tudor		25.10.2009	
<b>Receptionat</b>		<b>Data</b>	